




2.OG

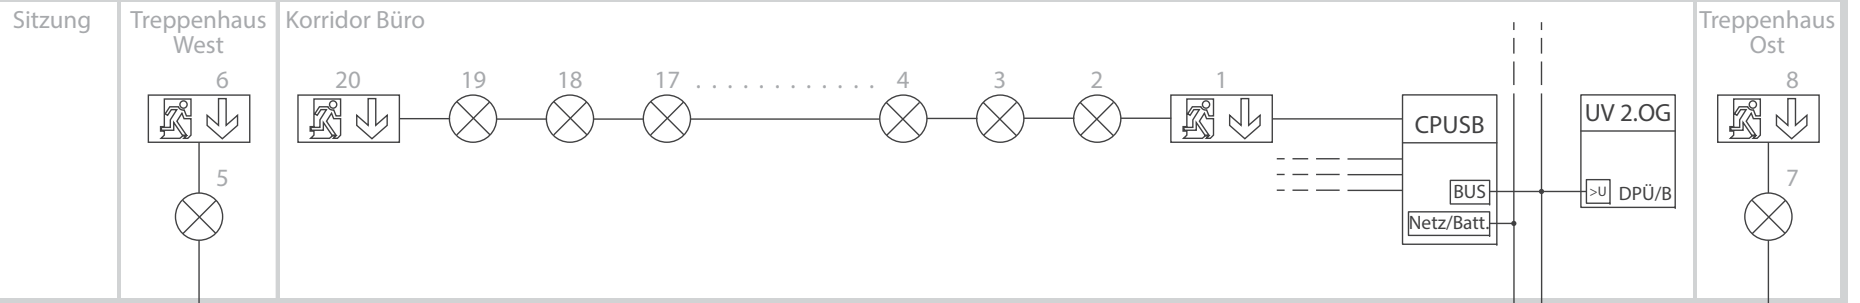

1.OG

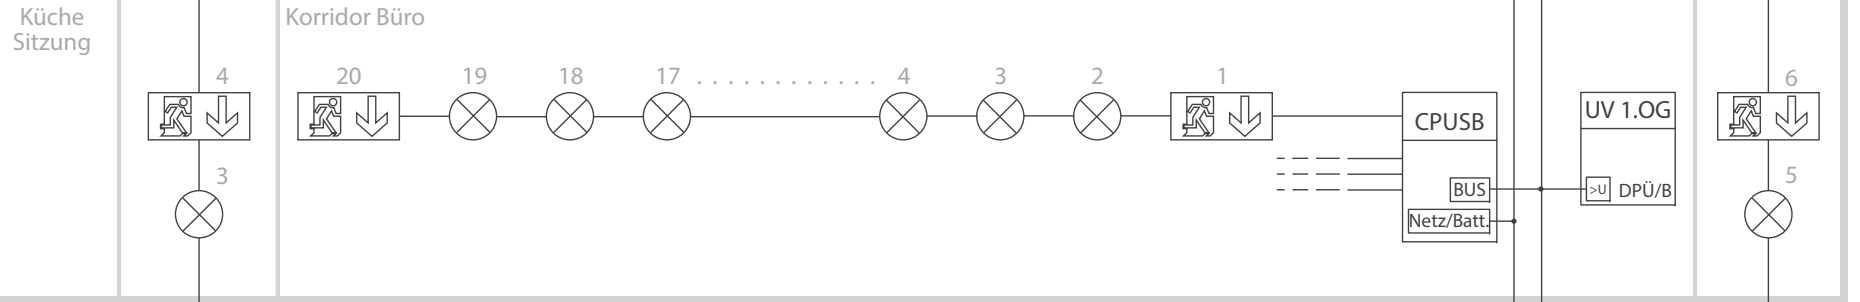

EG

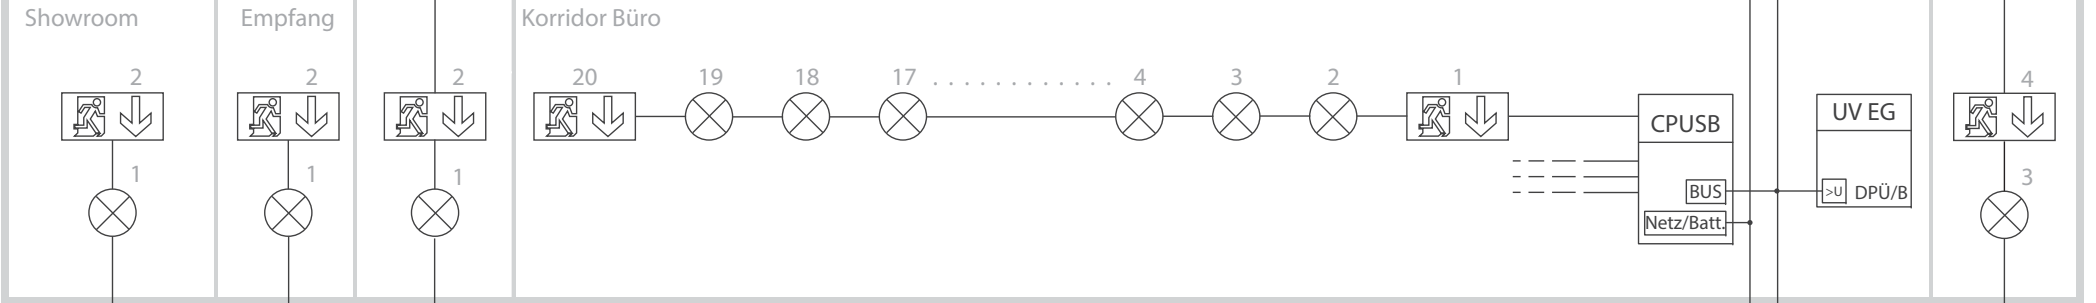

Parkebene

